


01 PLAN VIEW SHOWING TOP COMPONENTS OF EXISTING BRIDGE
L100

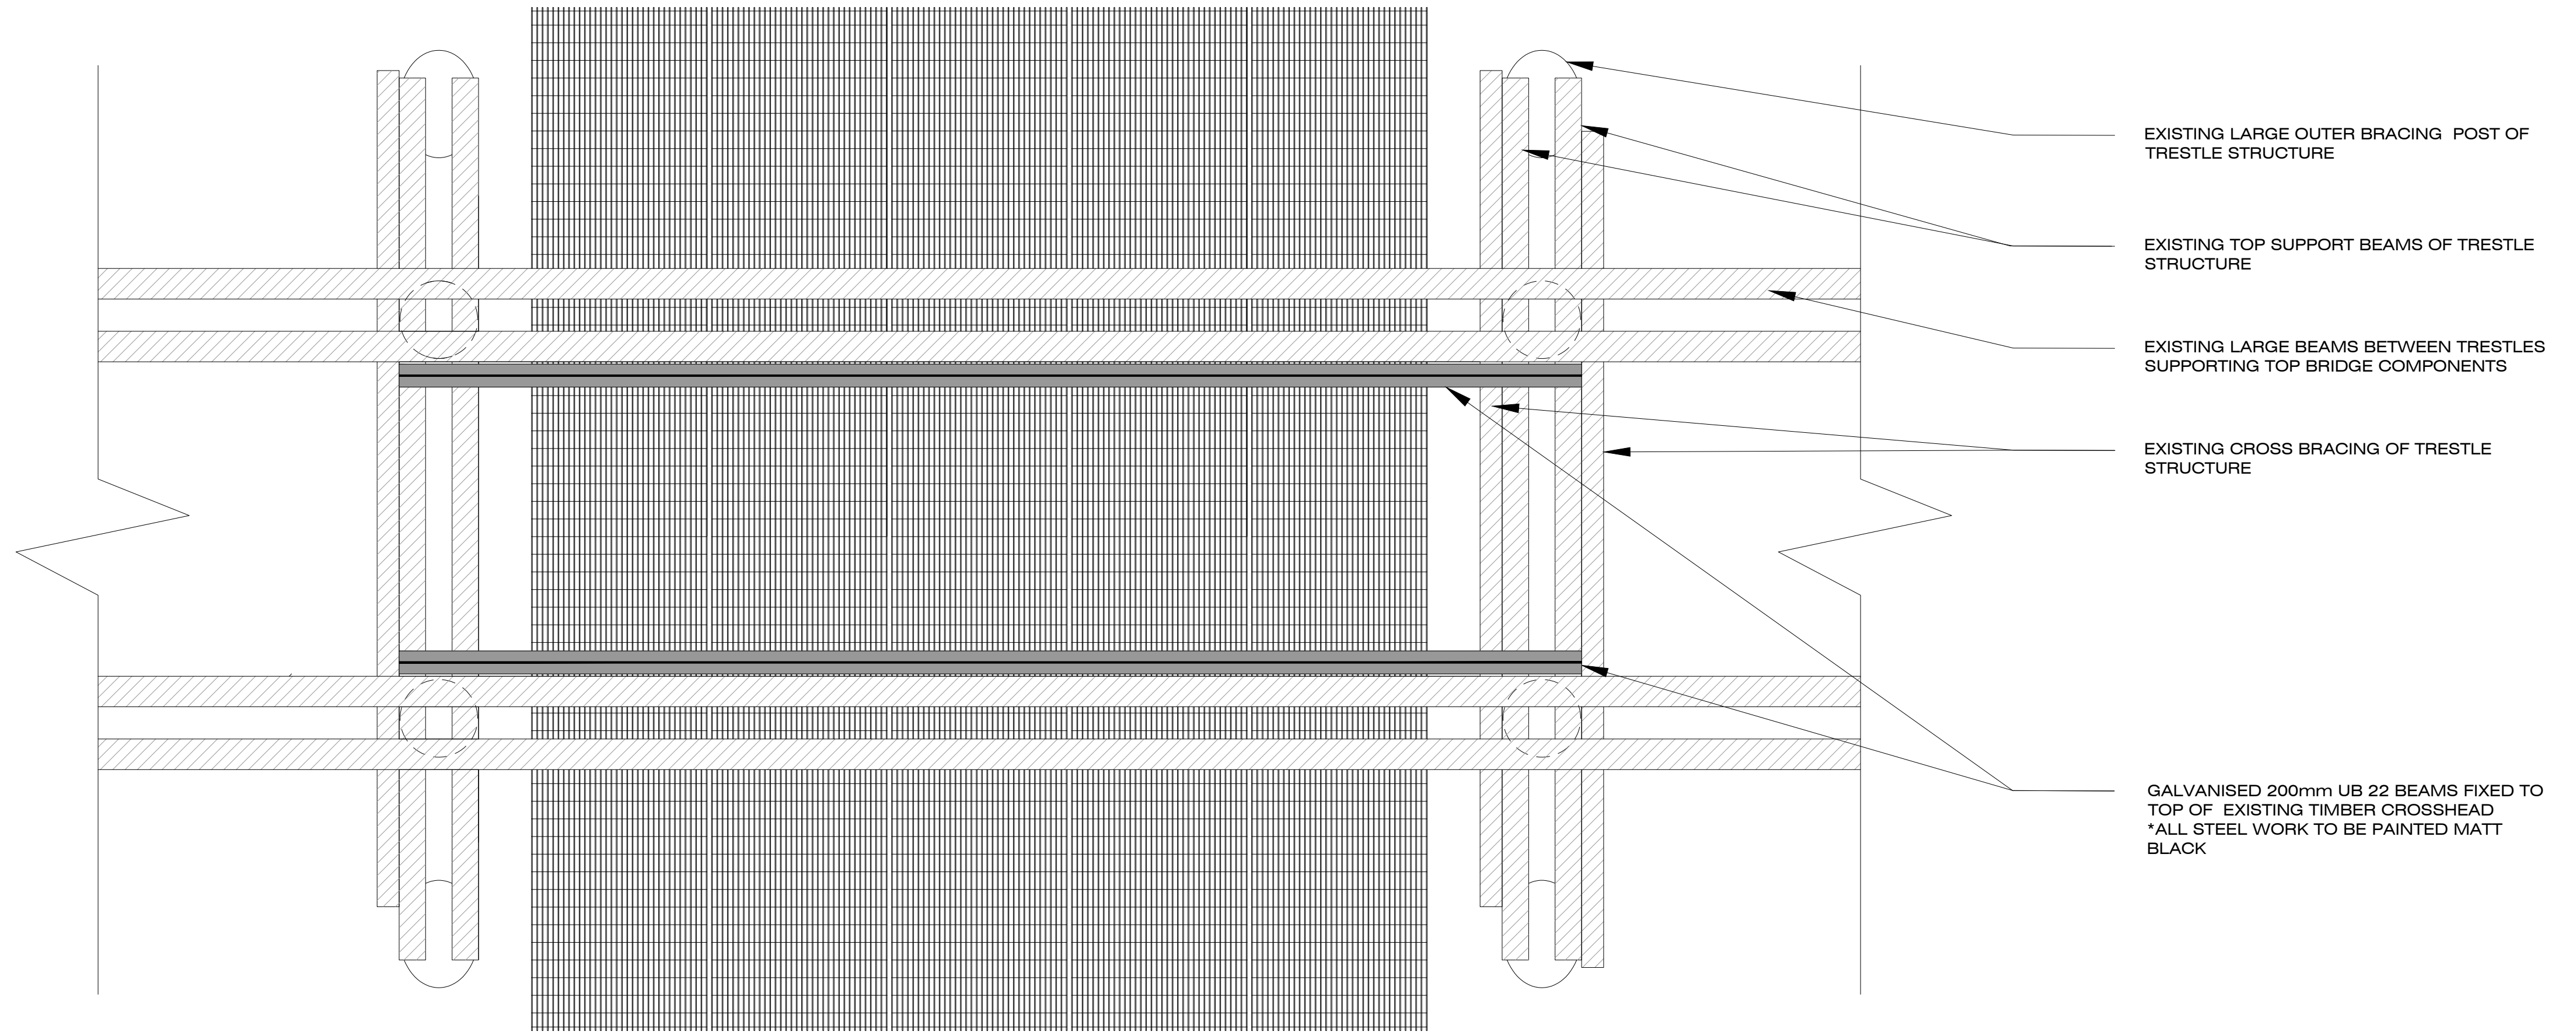

02 PLA N VIEW EXCLUDING TOP OF EXISTING BRIDGE STRUCTURE
L100

REVISION

ISSUE

30.01.2023 PLANNING ISSUE 00

NOTES

This drawing & all information thereon is the property of Orchard Design, and shall be returned on demand. It is issued on the condition that, except with our written permission, it must not be reproduced, copied or communicated to any other party nor be used for any purpose other than that stated in the particular enquiry, order or contract with which it is issued.

Contractors shall verify job dimensions before any work commences. Work shall conform to the specification, other drawings and all job dimensions. All shop drawings shall be submitted to the Architect/Consultant for approval and manufacture is not to commence prior to the return of the inspected drawings signed by the Architect/Consultant.

© 2012

CLIENT

KILCUNDA COMMUNITY PROJECT

SCALE

1:25 @ A1

DRAWN

LJ

CHECKED

KR

JOB NO.

04-2022

PROJECT

COAST MINE ROAD, KILCUNDA VIC 3995

DRAWING TITLE

STRUCTURE PLAN

DRAWING NO.

L100


REVISION NO.

00


-- PLANNINGISSUE --

ORCHARD
DESIGN


www.orcharddesign.com.au | info@orcharddesign.com.au | +613 9943 2269 | P.O. Box 323 Palerang, VIC 3810

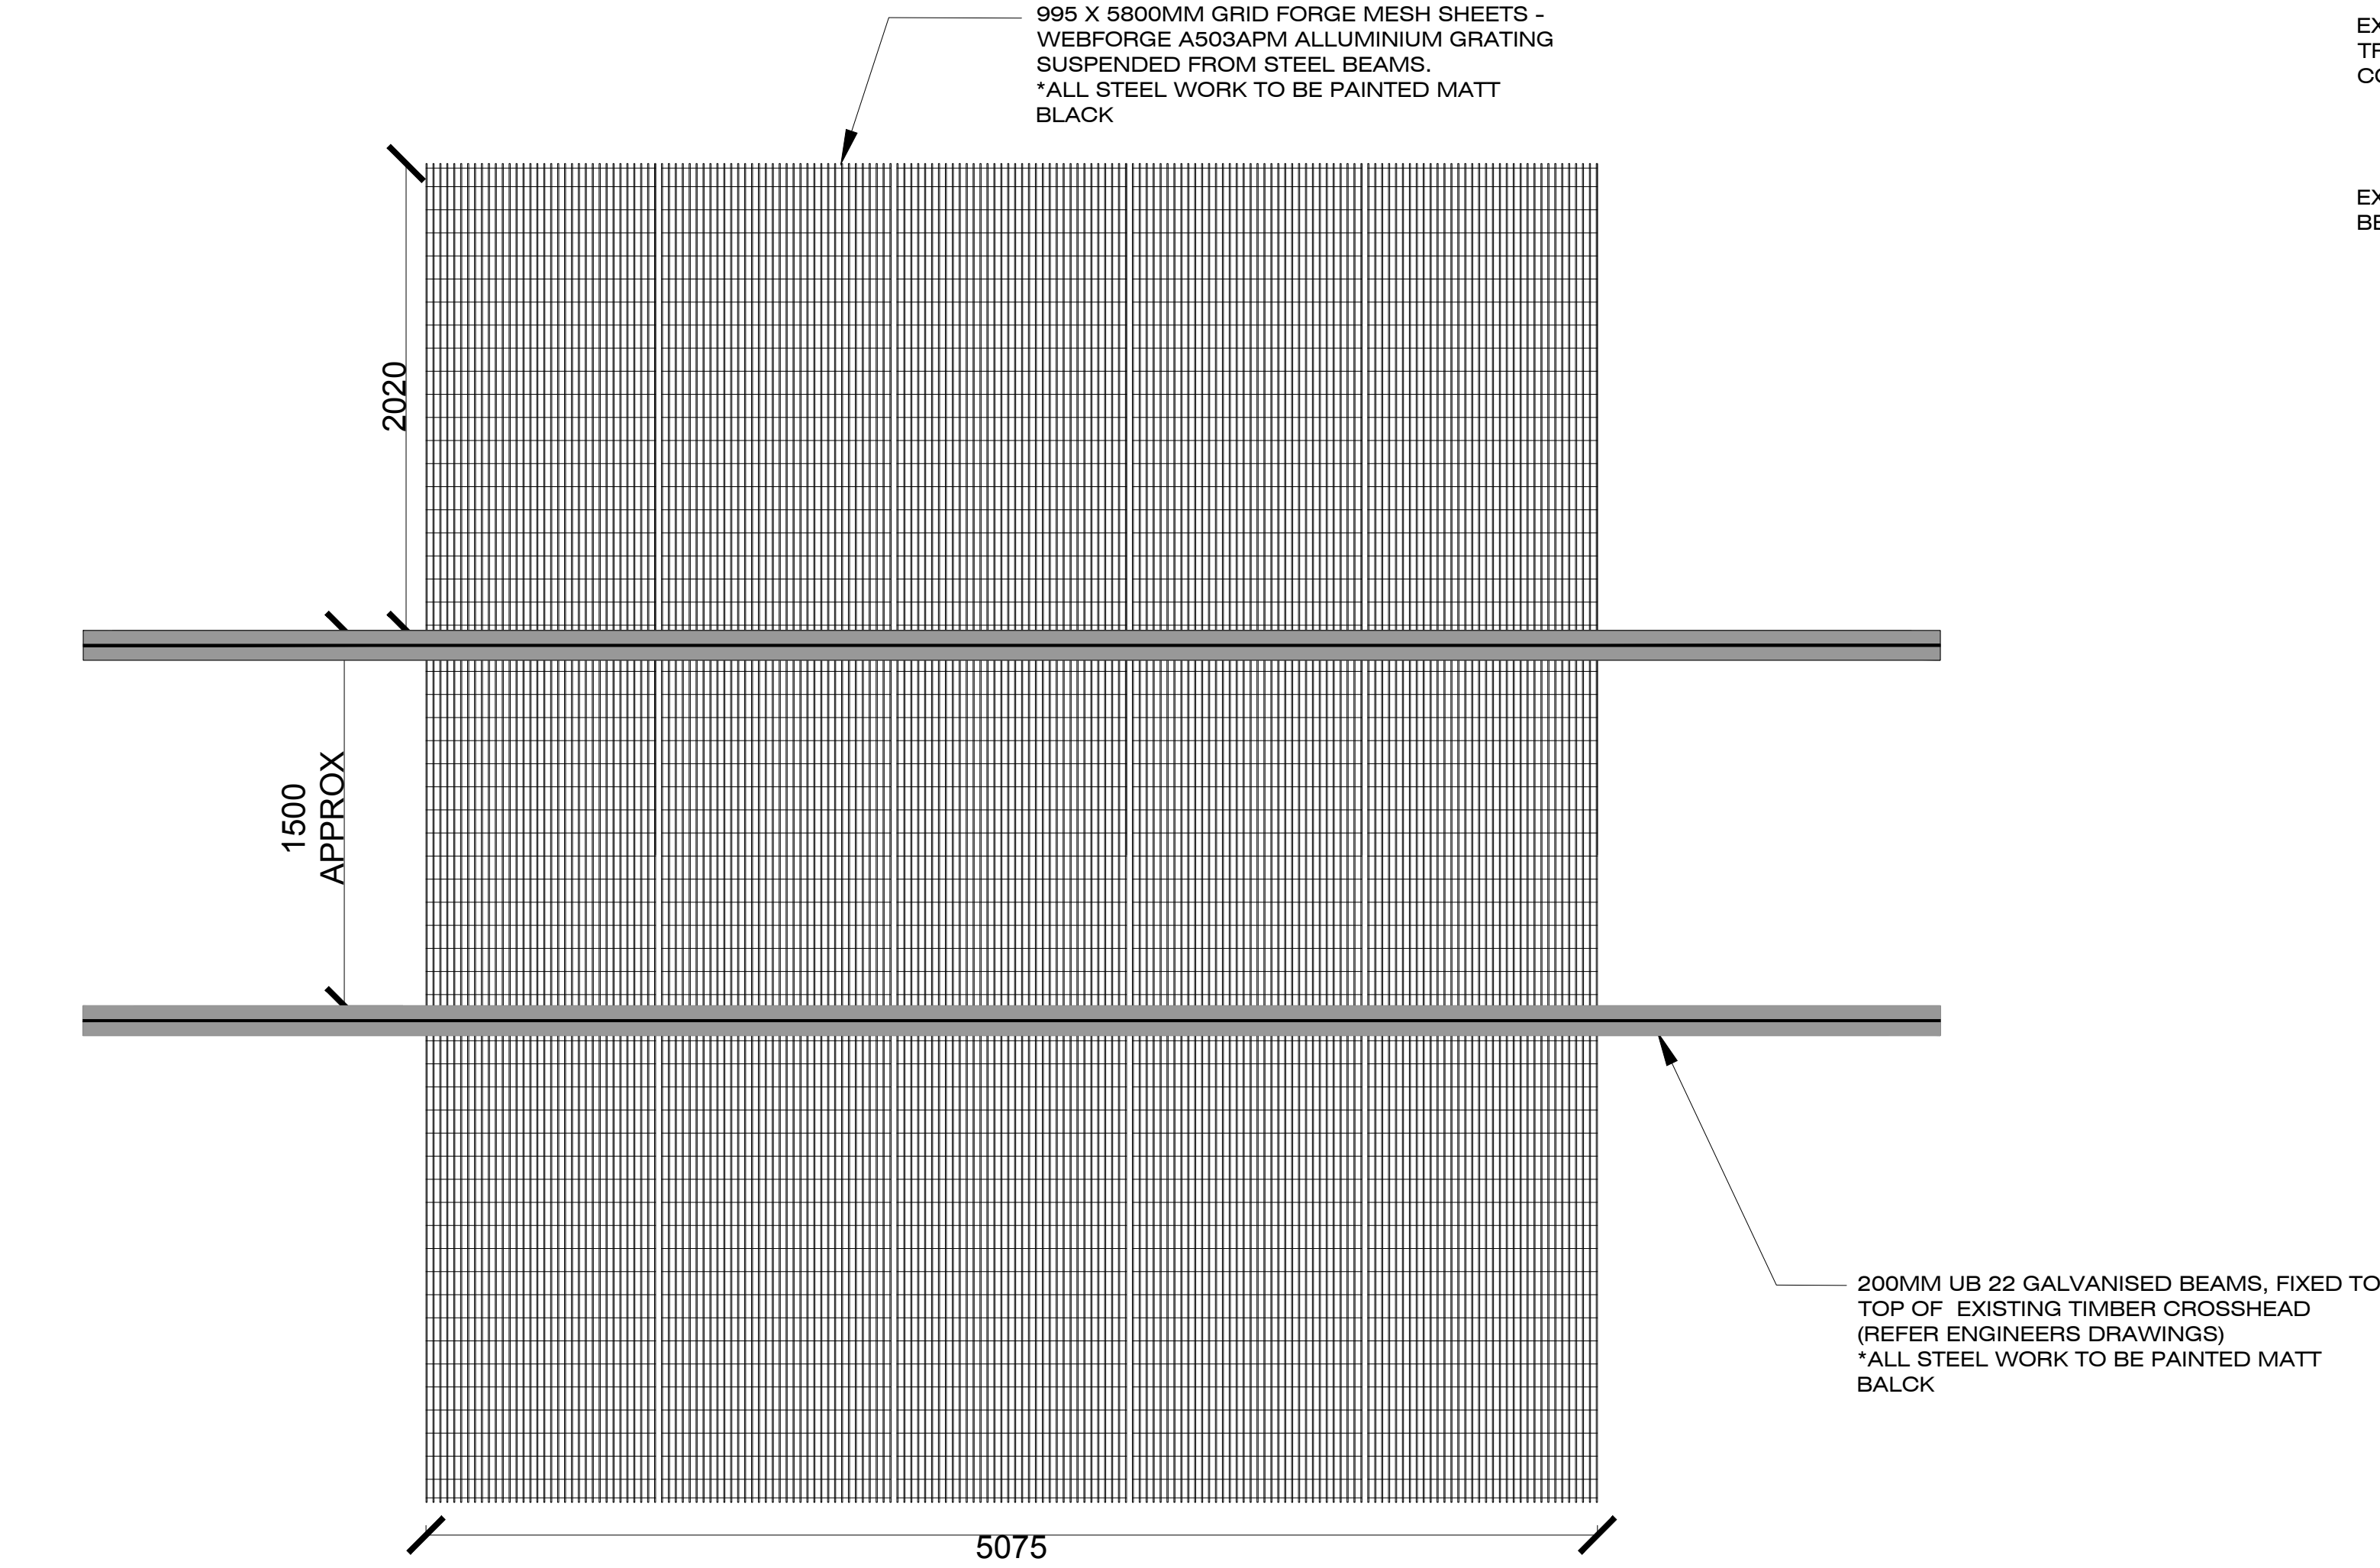


01 PLAN VIEW / NEW 'PORTAL' STRUCTURE ONLY
L200

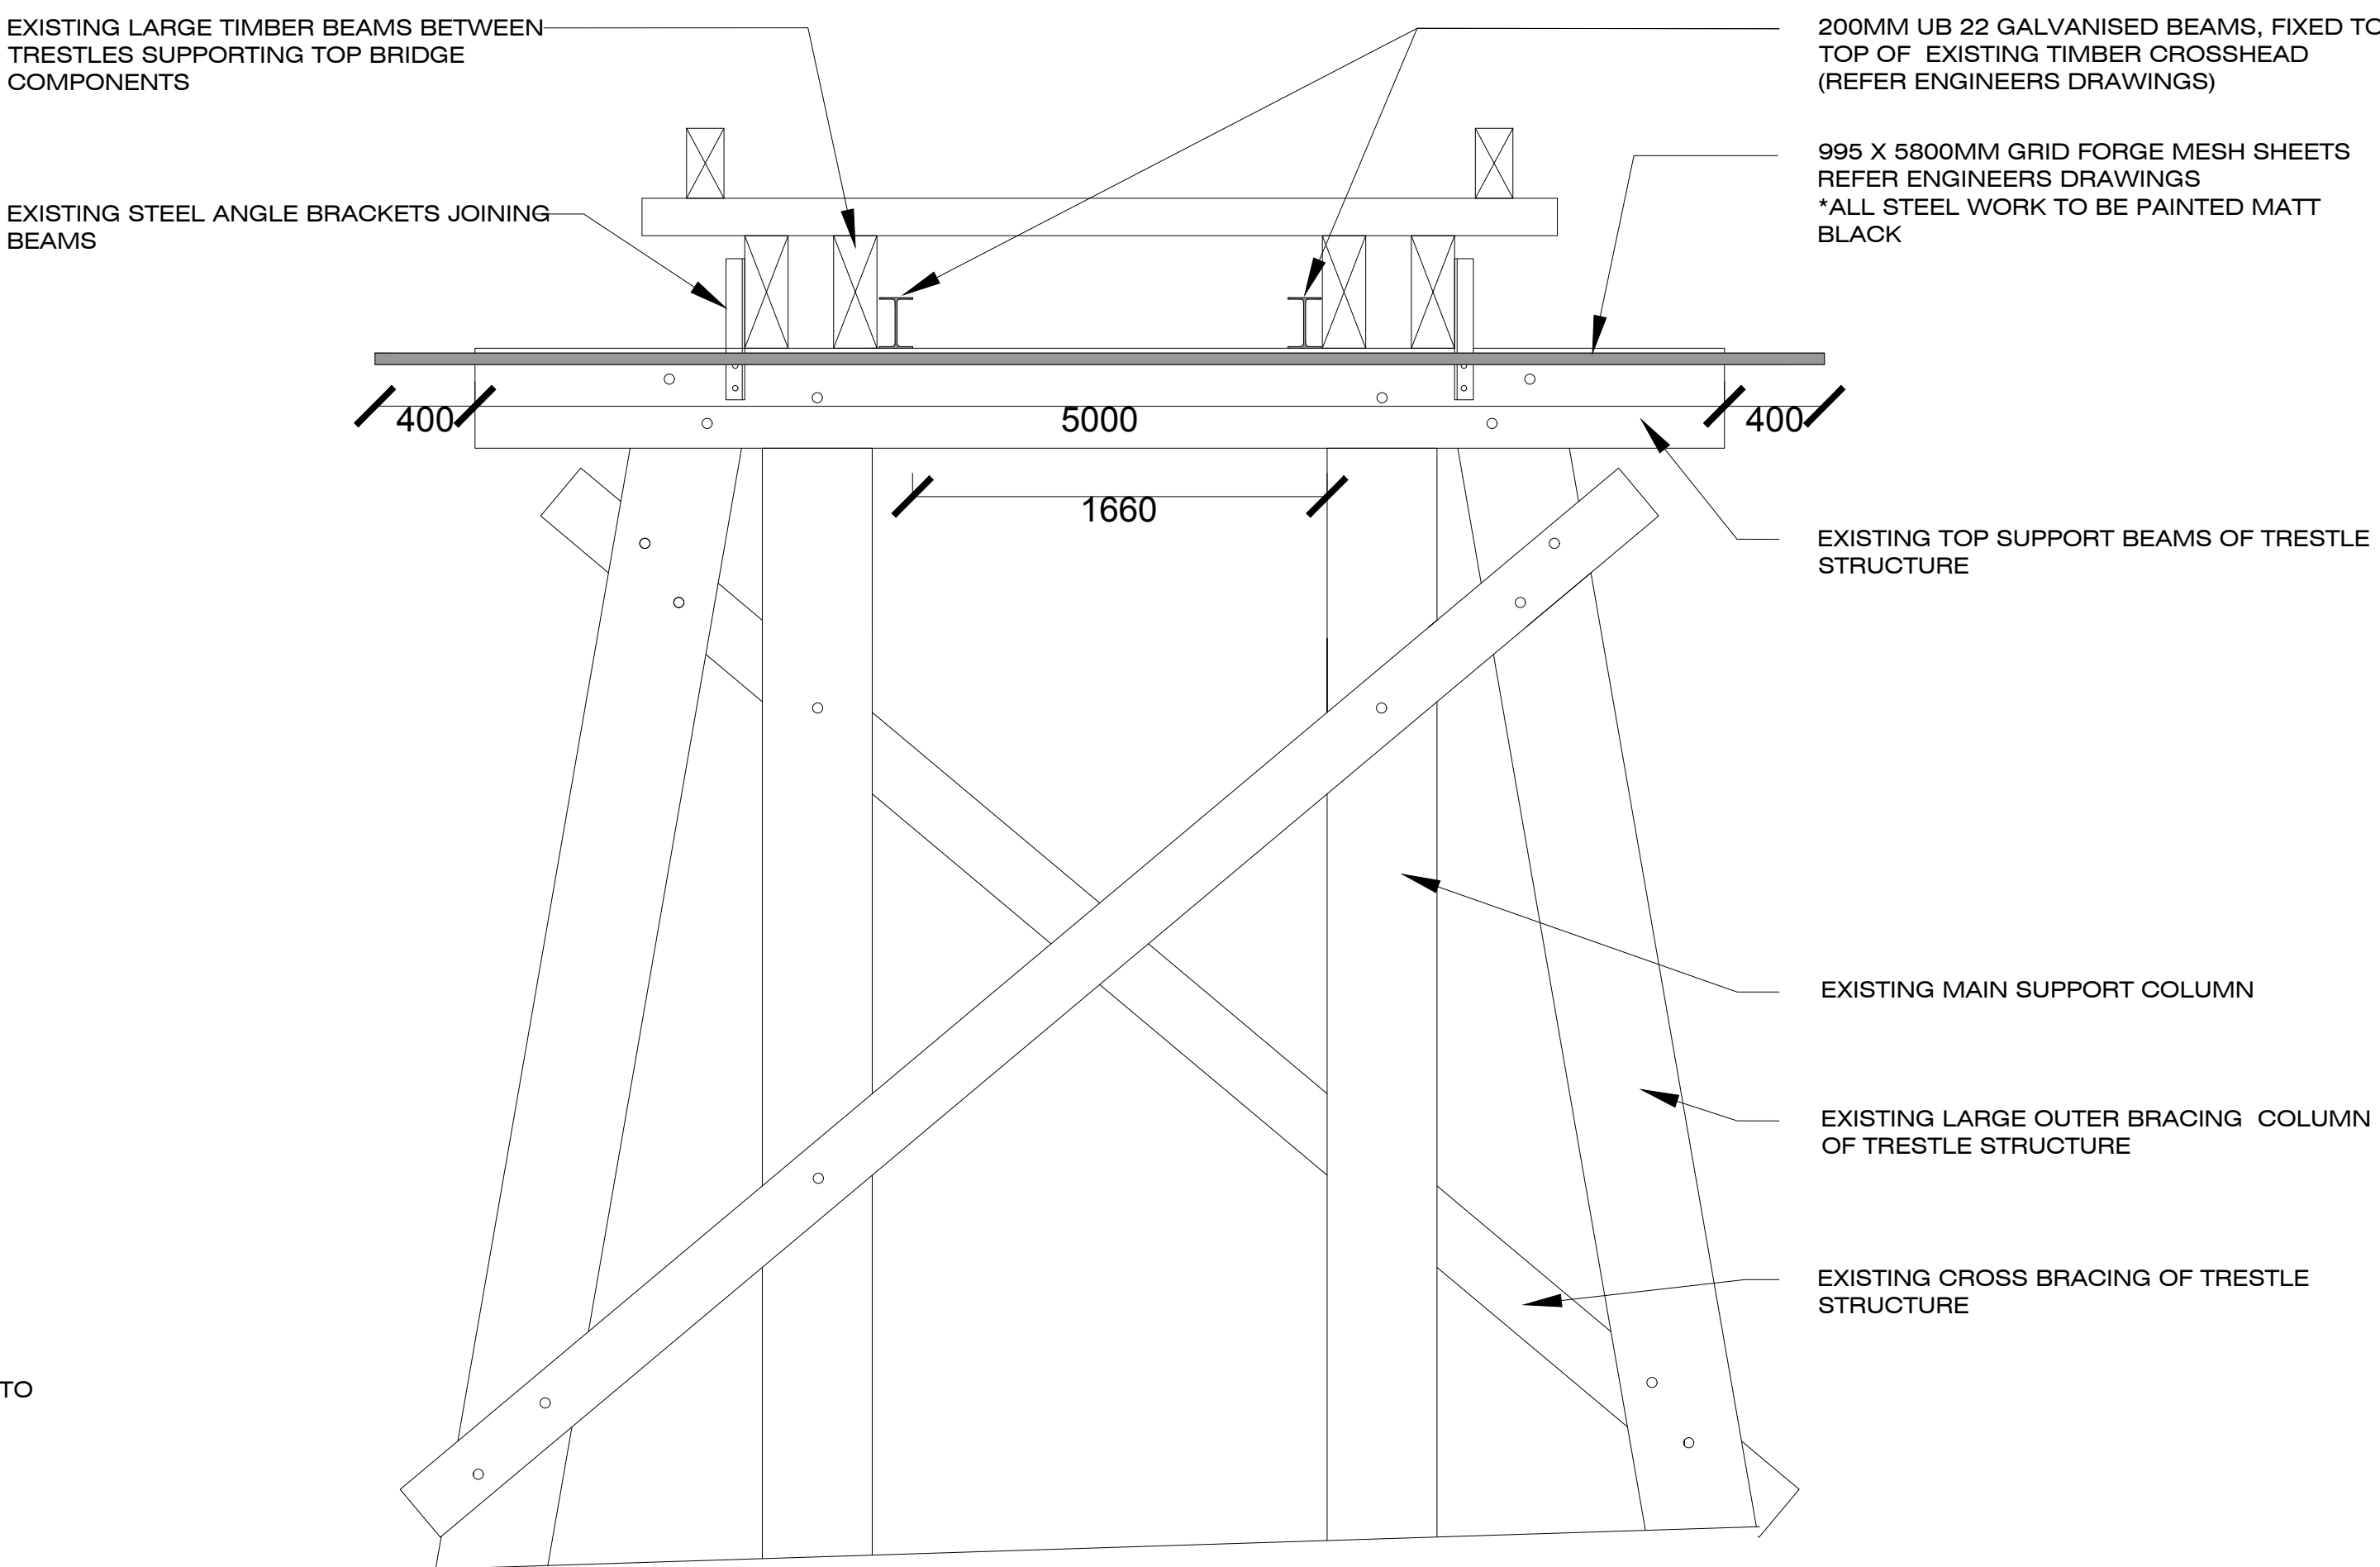

02 TRESTLE ELEVATION (WEST)
L200

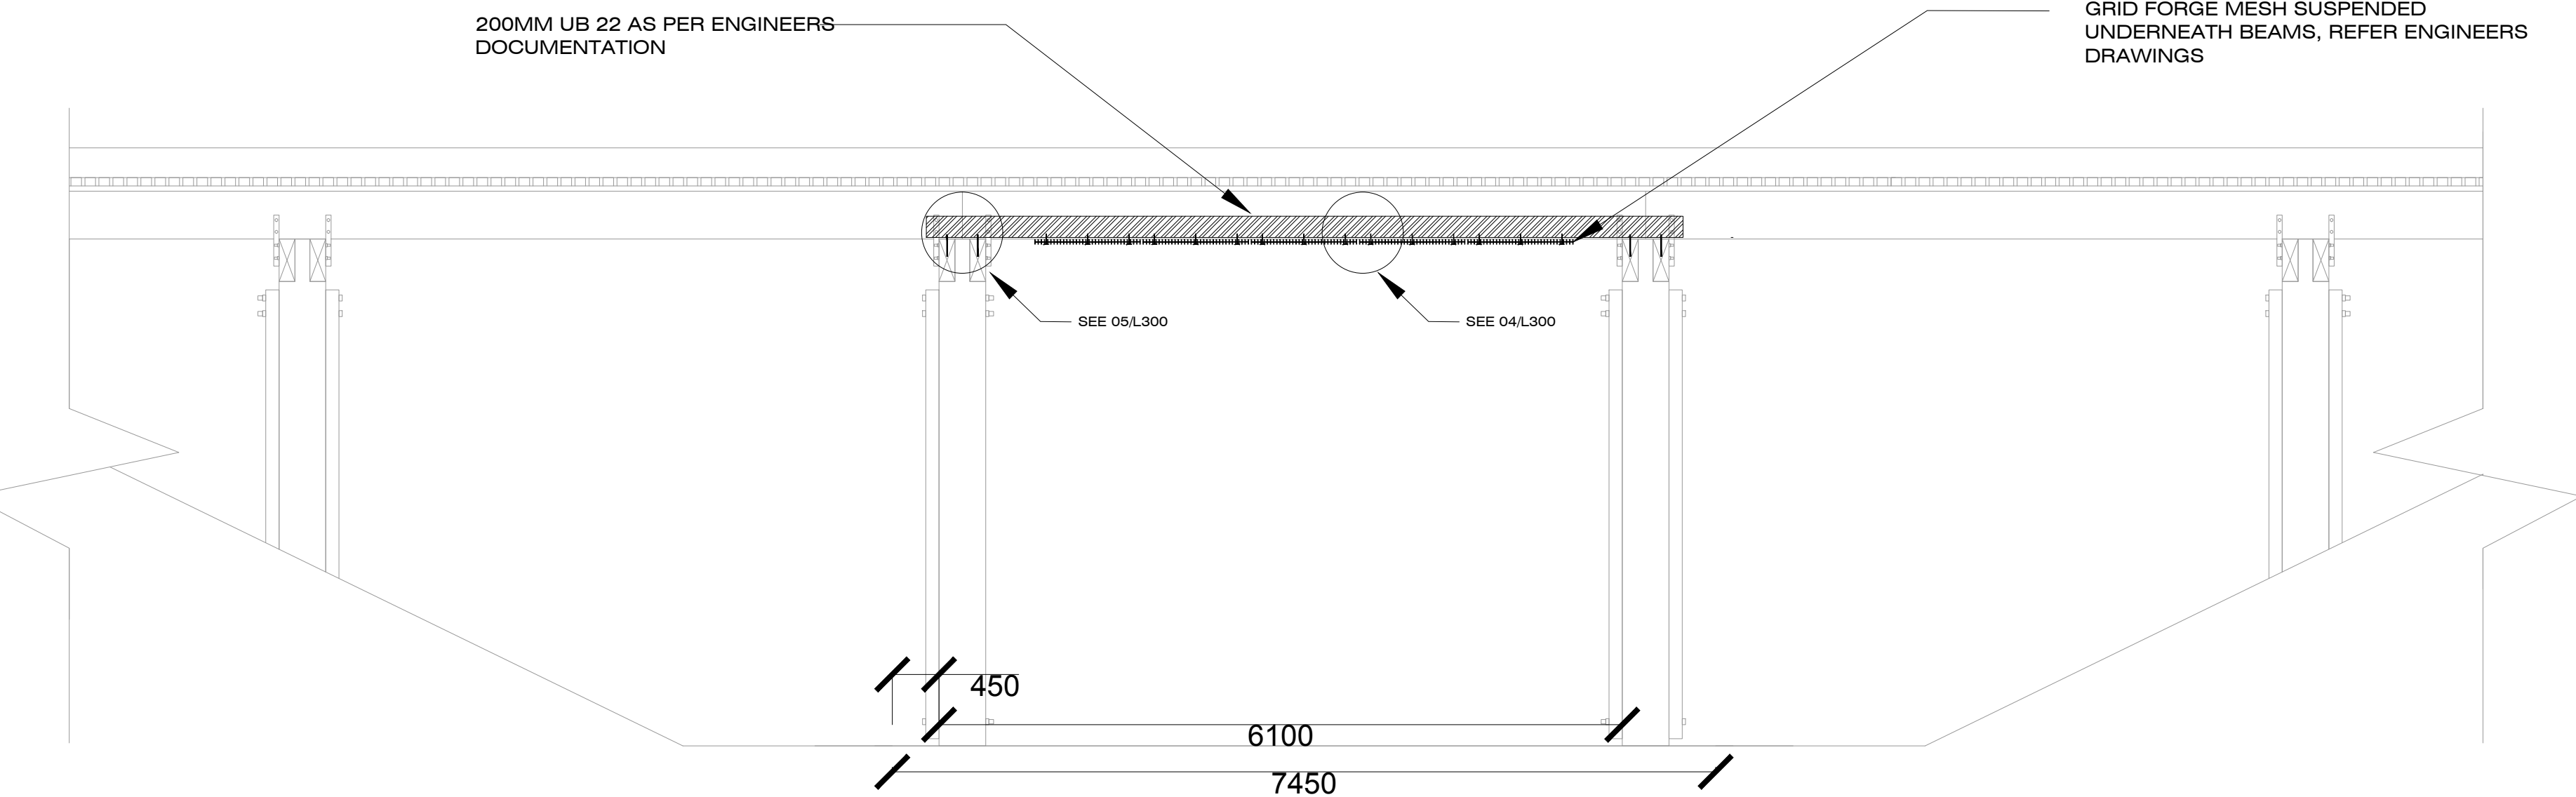

03 NORTH ELEVATION
L200 SCALE 1:50

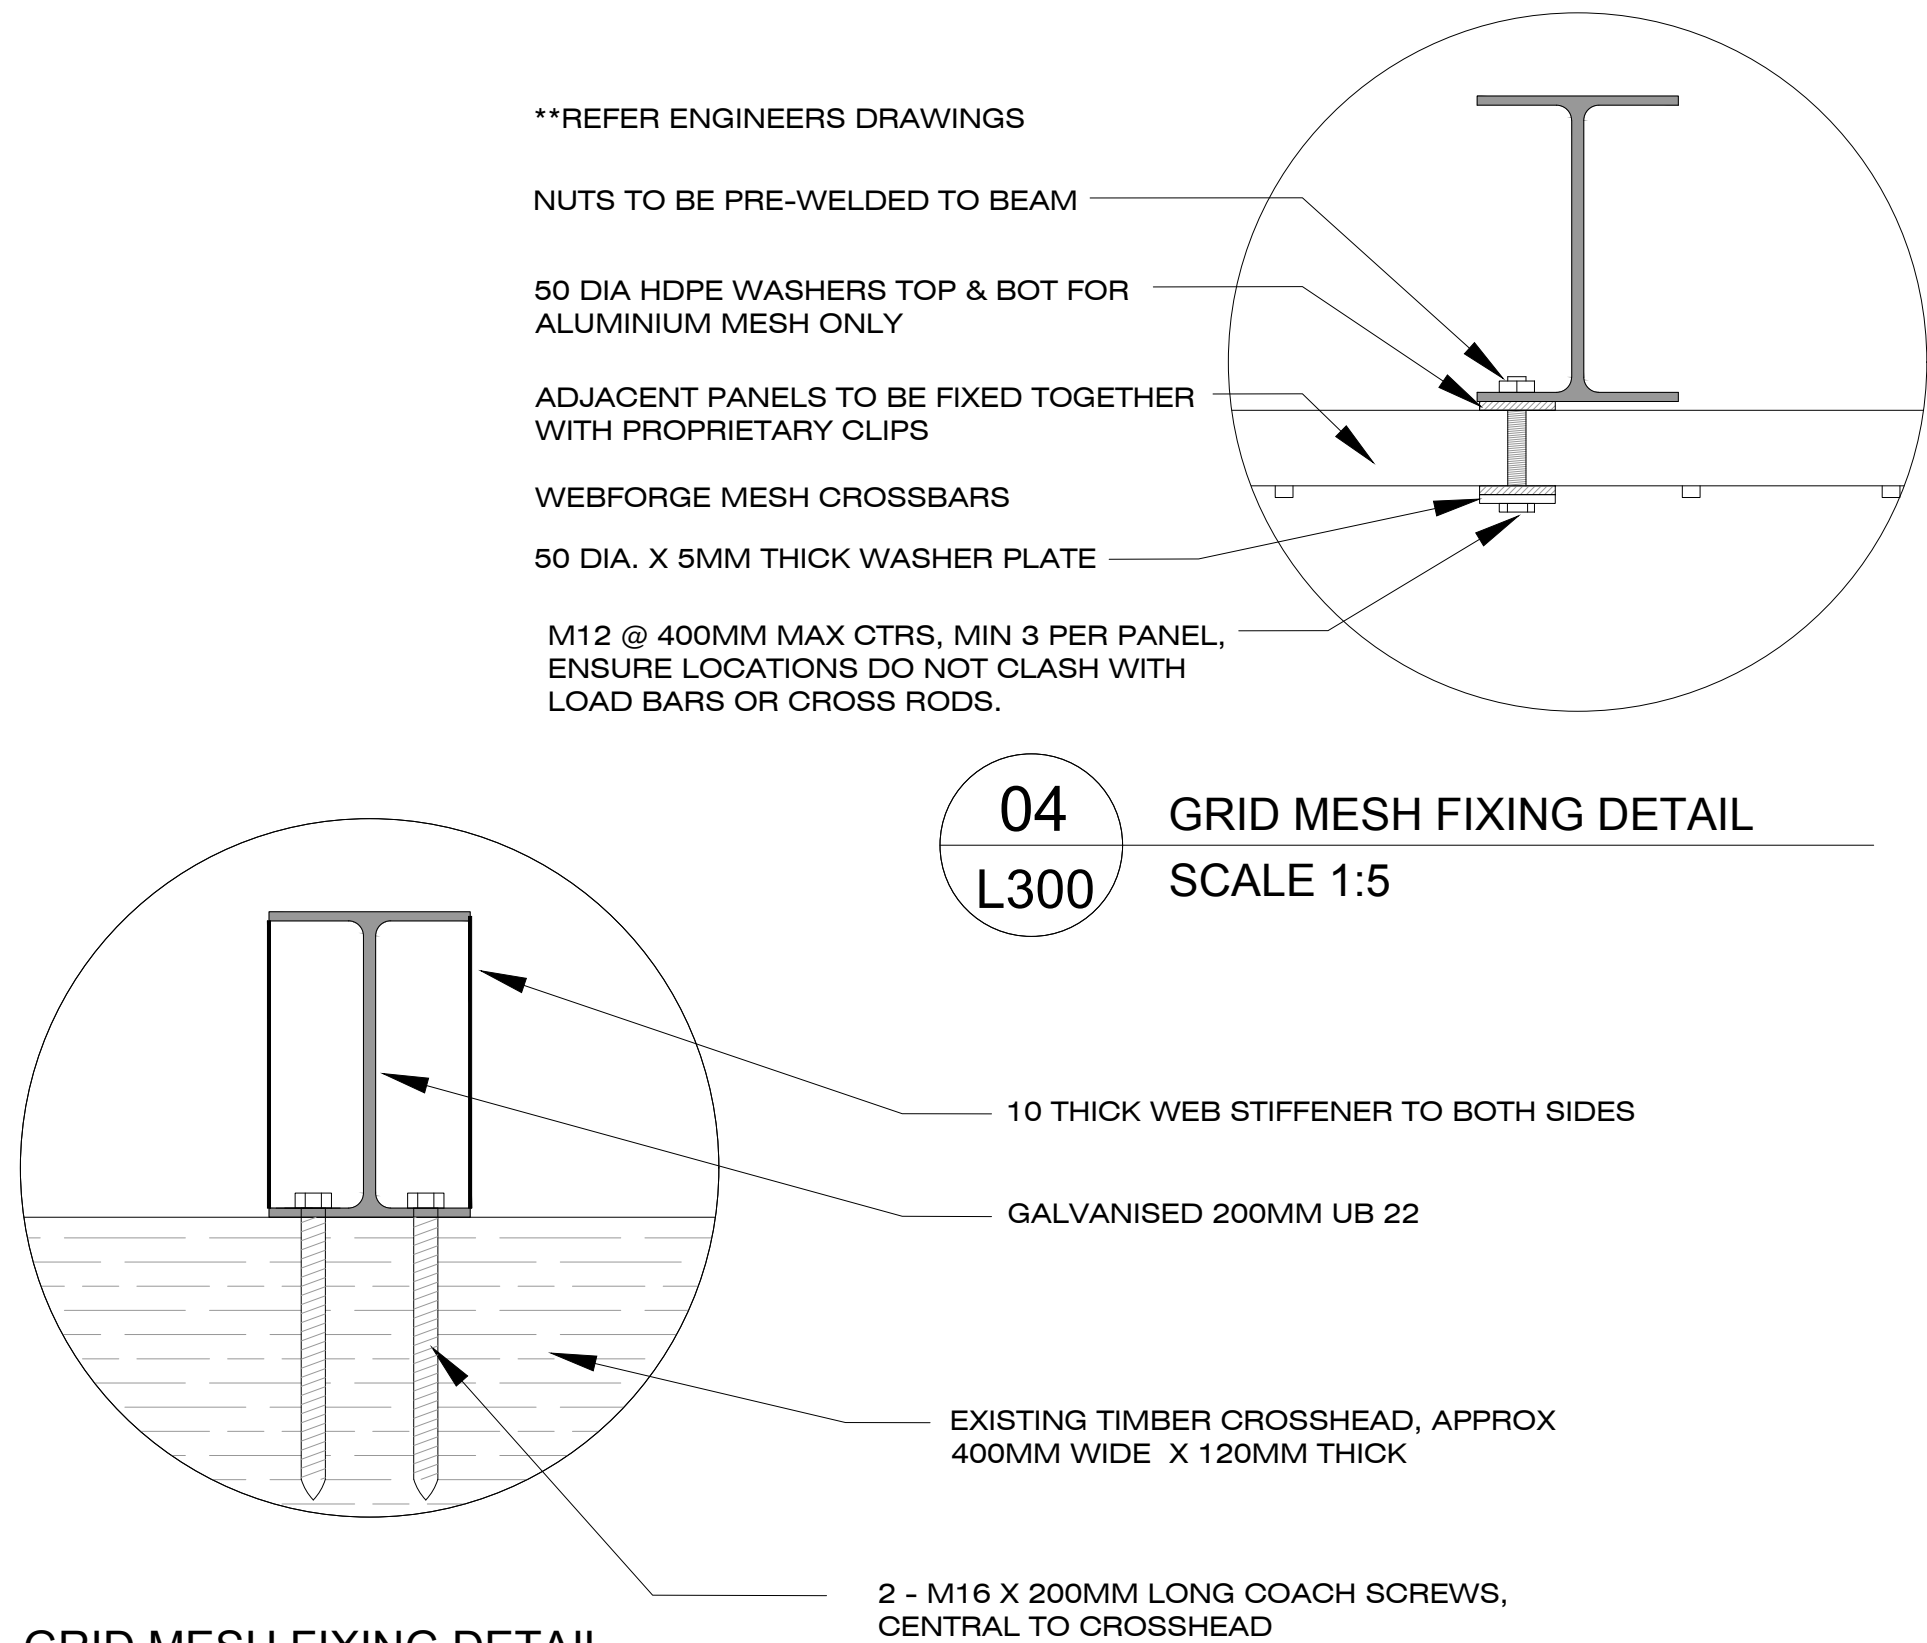

04 GRID MESH FIXING DETAIL
L300 SCALE 1:5

05 GRID MESH FIXING DETAIL
L300 SCALE 1:5

REVISION

ISSUE
30.01.2023 PLANNING ISSUE 00

NOTES

This drawing & all information thereon is the property of Orchard Design, and shall be returned on demand. It is issued on the condition that, except with our written permission, it must not be reproduced, copied or communicated to any other party nor be used for any purpose other than that stated in the particular enquiry, order or contract with which it is issued.

Contractors shall verify job dimensions before any work commences. Work shall conform to the specification, other drawings and all job dimensions. All shop drawings shall be submitted to the Architect/Consultant for approval and manufacture is not to commence prior to the return of the inspected drawings signed by the Architect/Consultant.

© 2012

CLIENT
KILCUNDA COMMUNITY PROJECT

SCALE
1:25 @ A1

DRAWING TITLE
PLAN & ELEVATIONS

DRAWING NO.
L200

REVISION NO.
00

-- PLANNINGISSUE --

