


RHYLL BOATING FACILITY UPGRADE

BASS COAST SHIRE COUNCIL
RHYLL, PHILLIP ISLAND


PROJECT SHEET LIST	
SHEET NUMBER	SHEET NAME
MA-0001	COVER SHEET
MA-0002	NOTES
MA-0005	GENERAL ARRANGEMENT PLAN
MA-0006	GENERAL ARRANGEMENT SECTION
MA-0010	BOAT RAMP G.A. PLAN & SECTION
MA-0011	BOAT RAMP DETAILS
MA-0015	PILE PLAN
MA-0020	JETTY STRUCTURAL PLAN - UPPER LEVEL
MA-0021	JETTY STRUCTURAL PLAN - LOWER LEVEL
MA-0022	JETTY STRUCTURAL SECTIONS
MA-0023	JETTY STRUCTURAL DETAILS - 1
MA-0024	JETTY STRUCTURAL DETAILS - 2
MA-0025	JETTY STRUCTURAL DETAILS - 3



LOCALITY PLAN
SCALE 1 : 1000

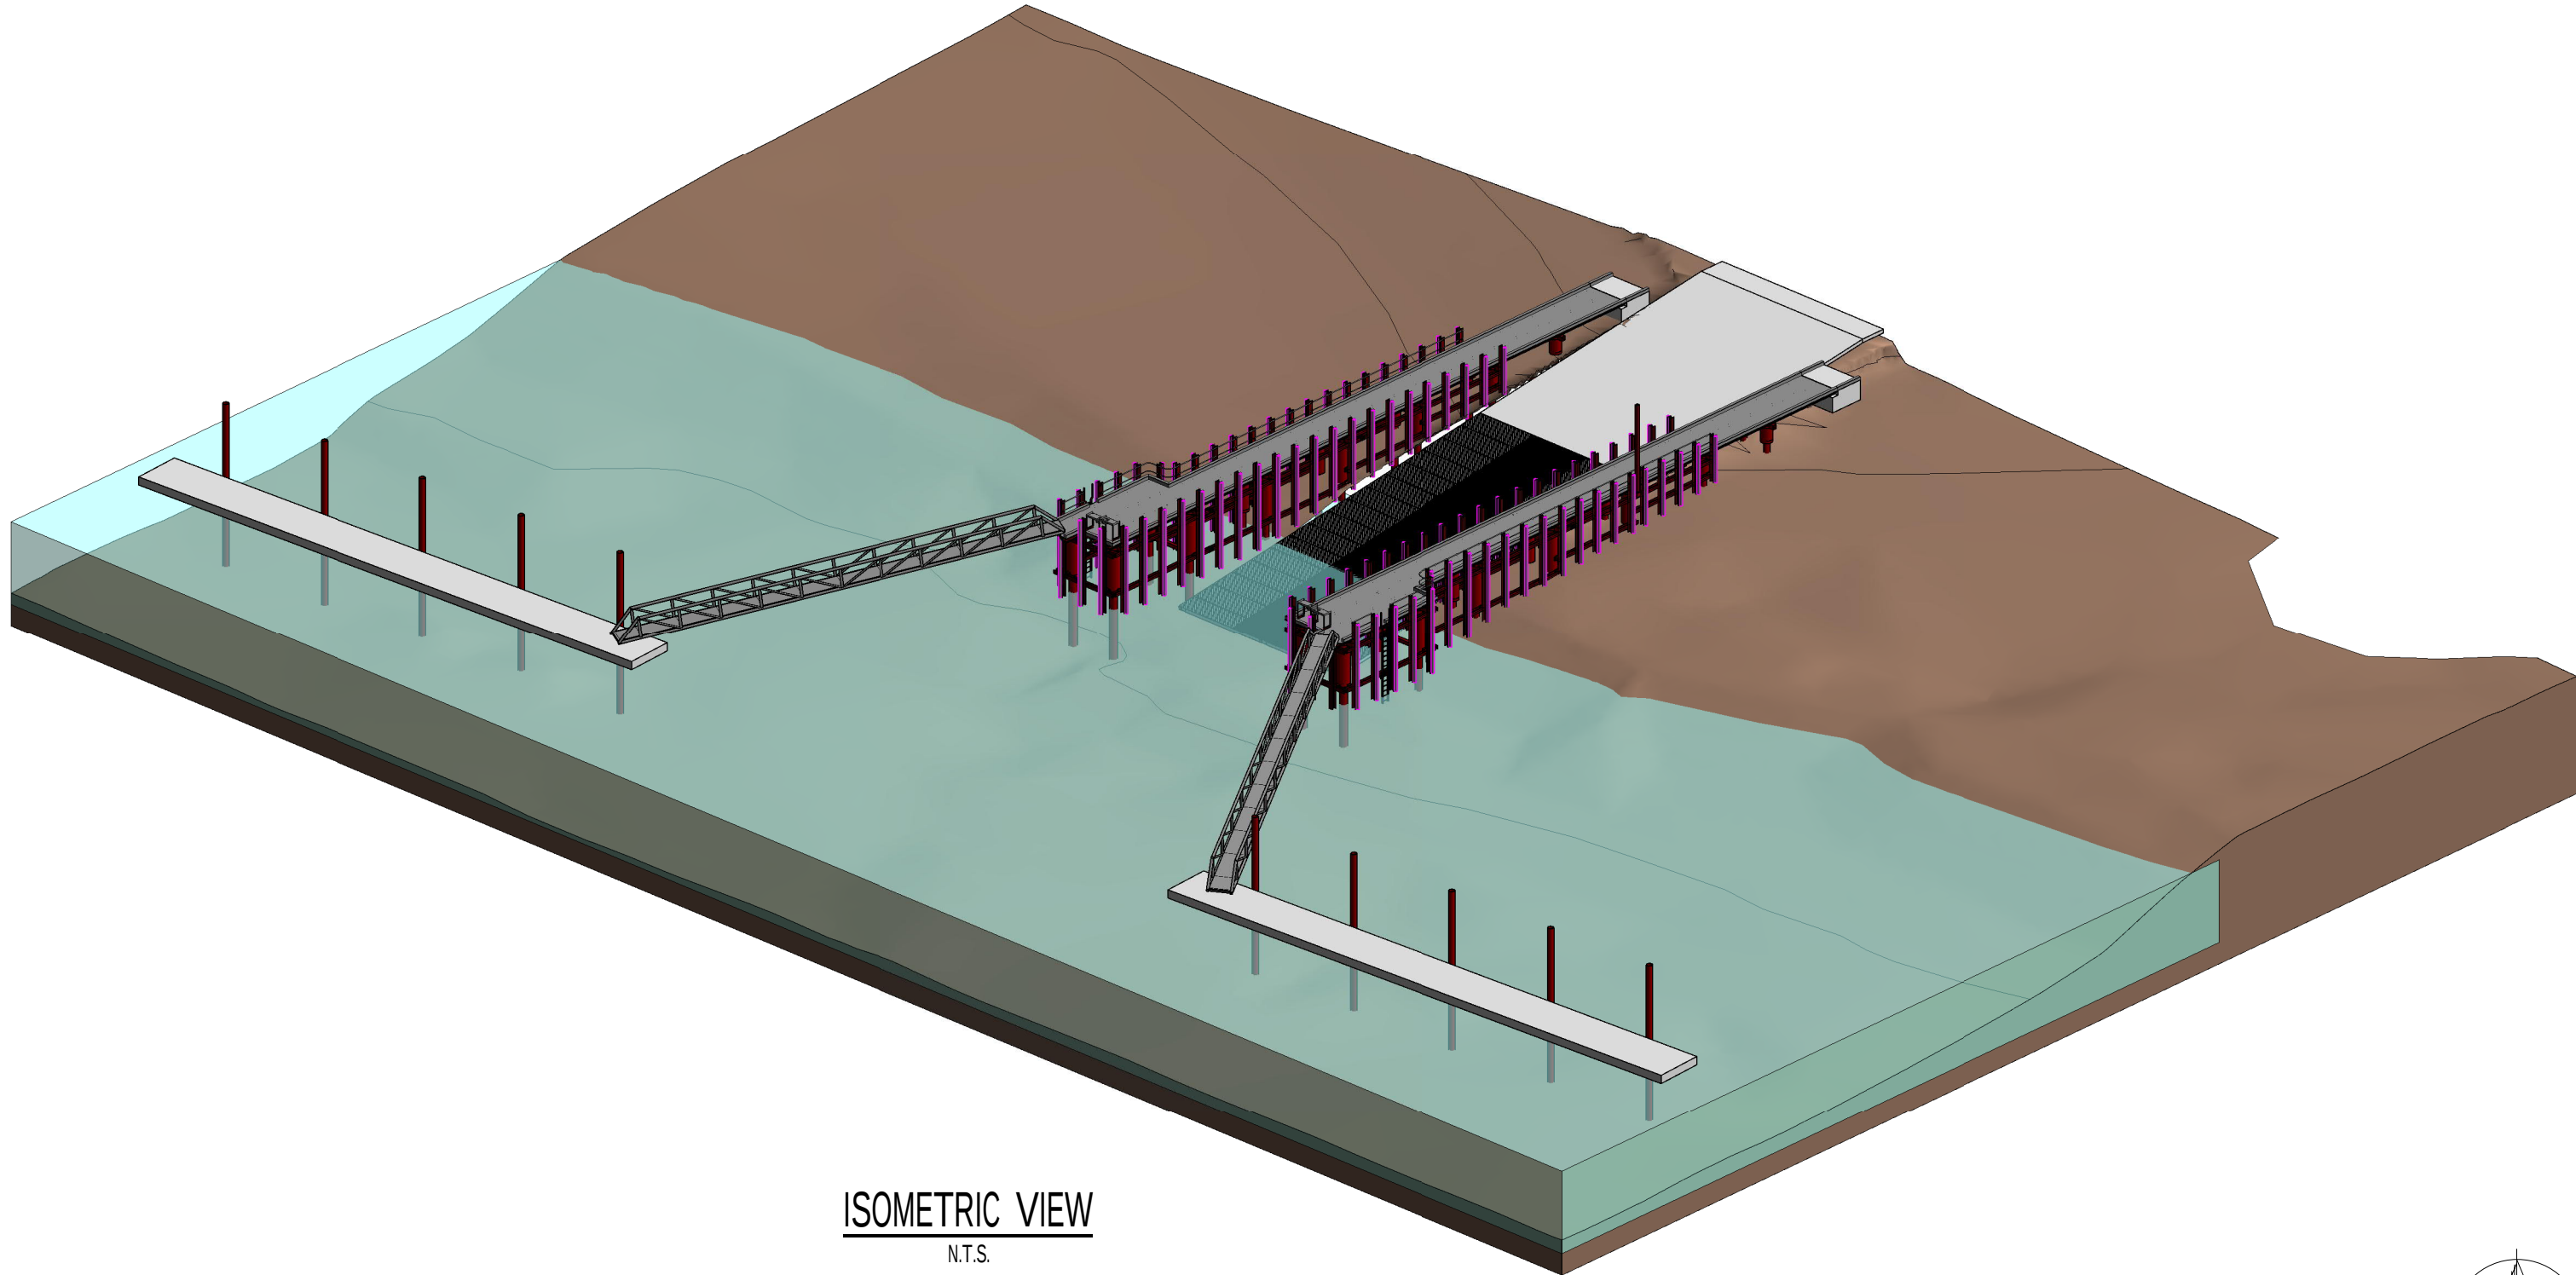


ISOMETRIC VIEW
N.T.S.

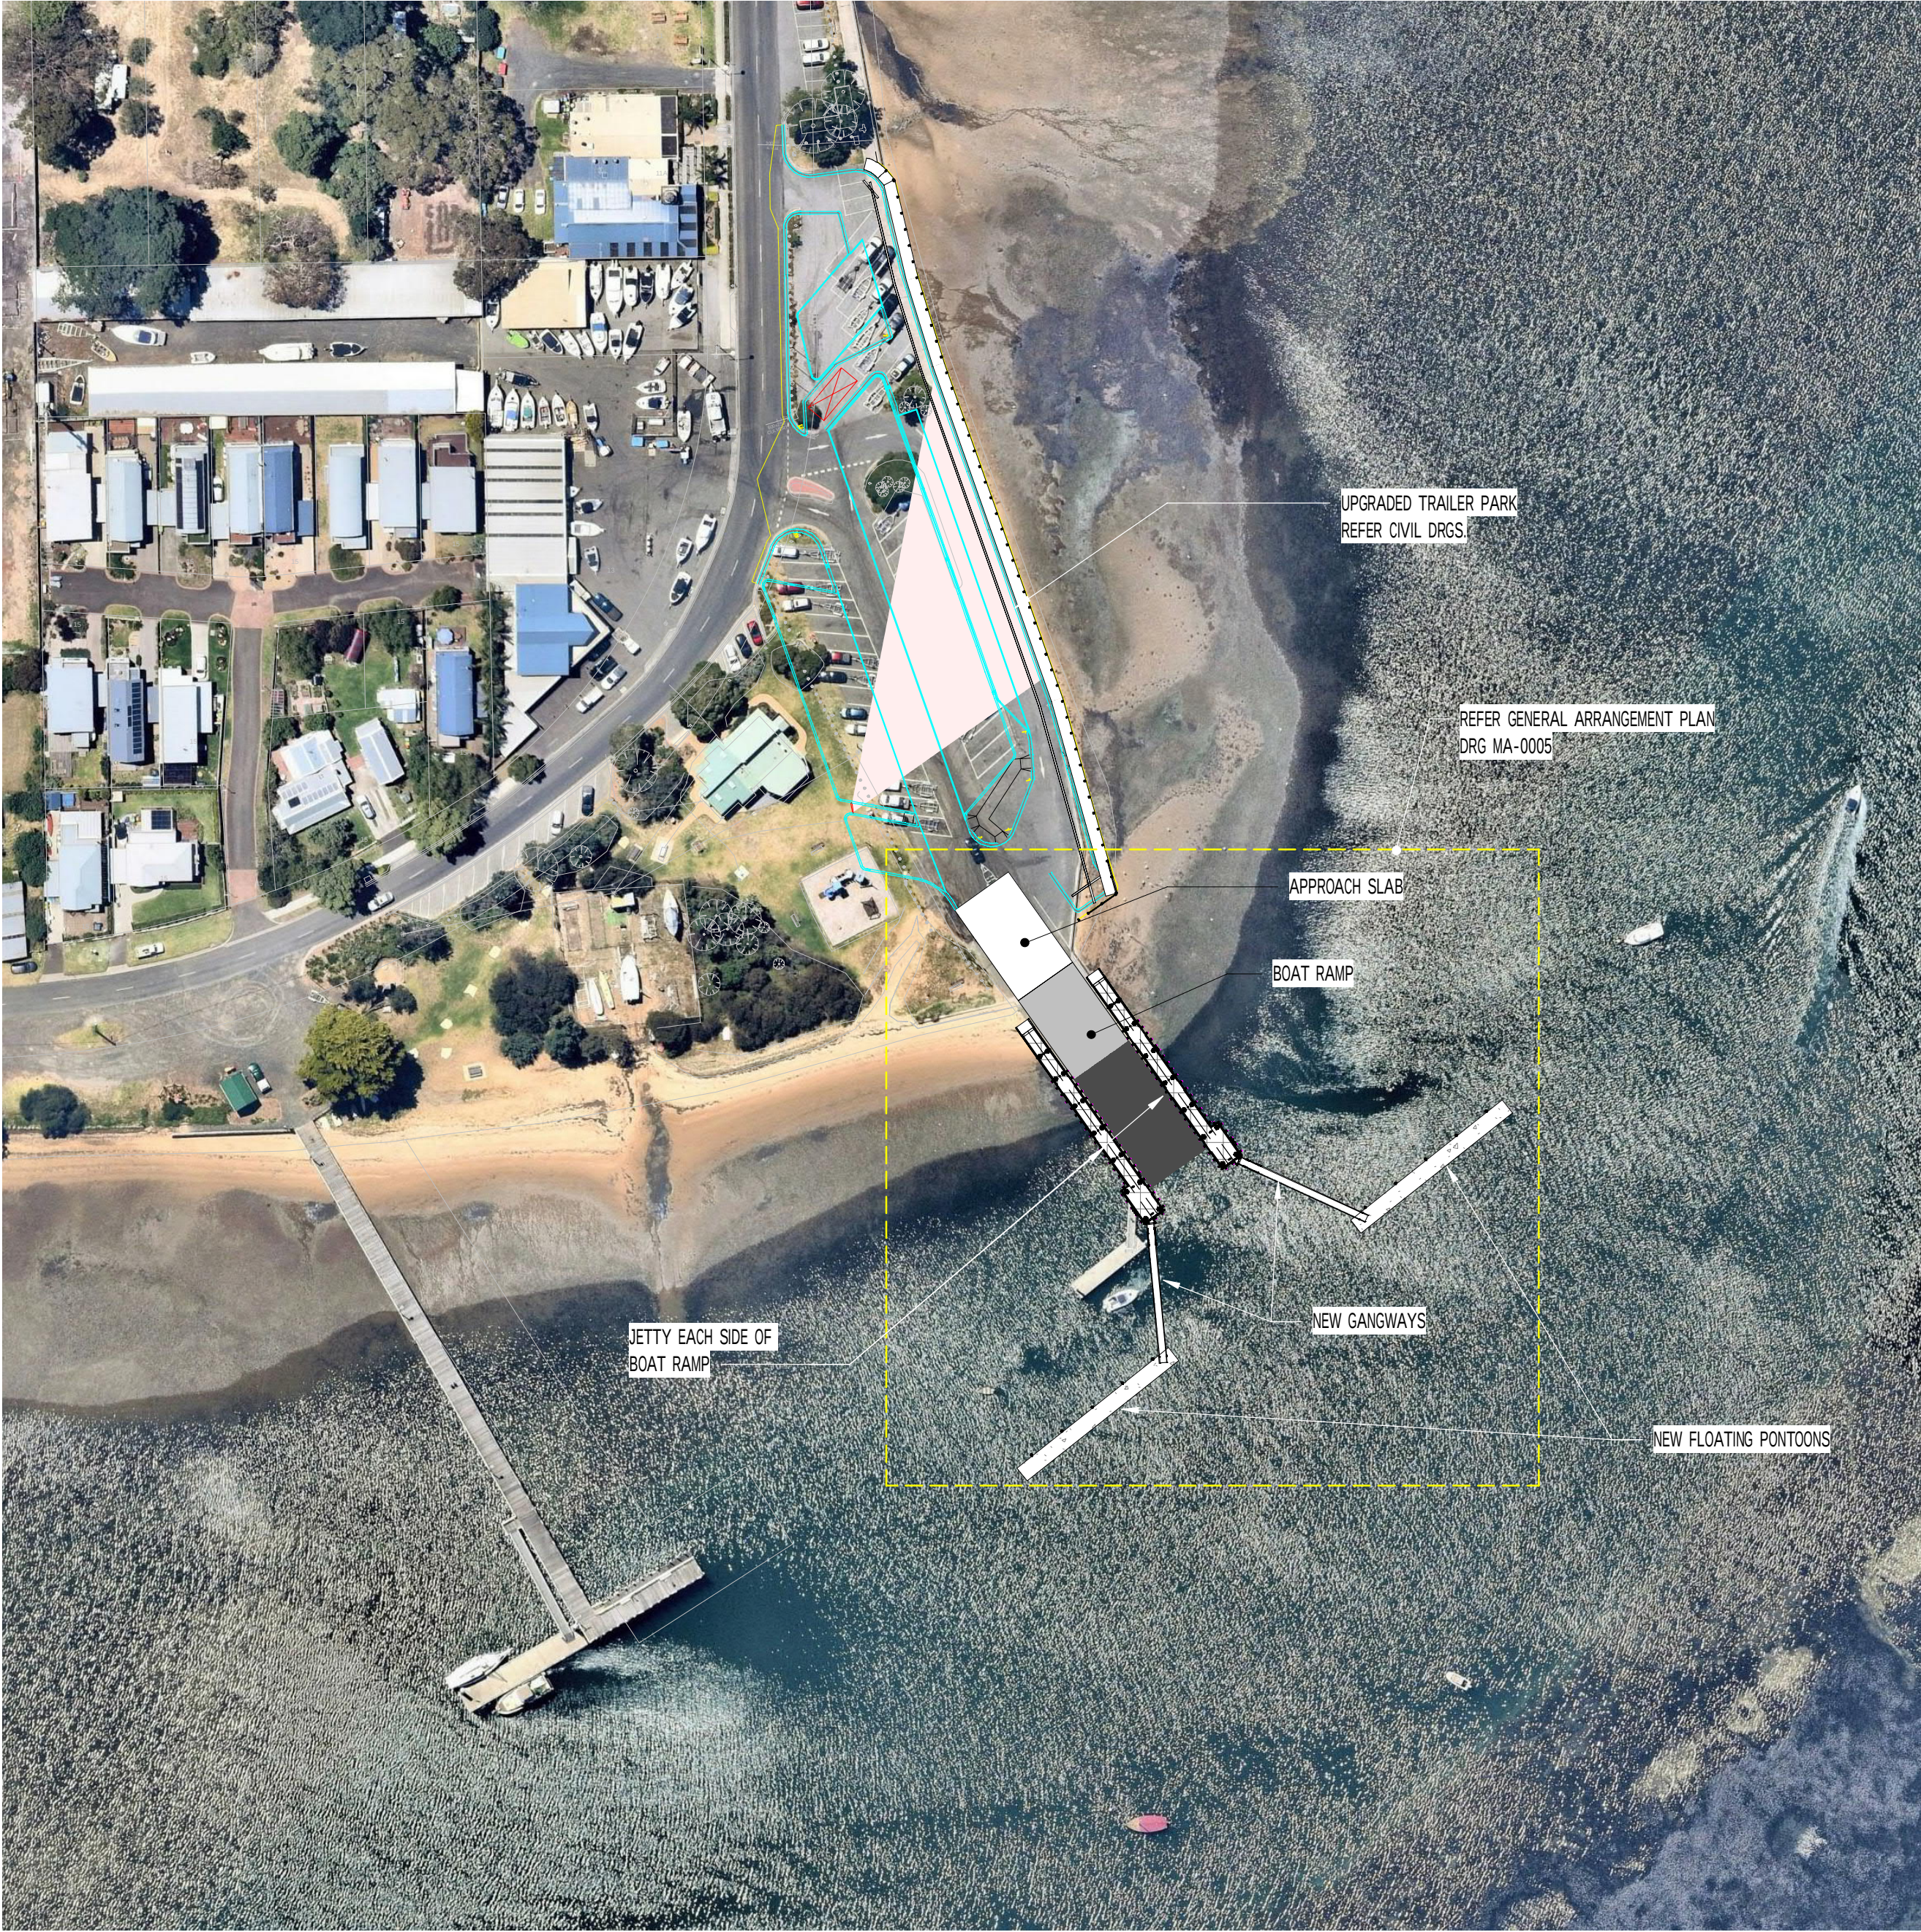

SITE PLAN
SCALE 1 : 1000

C:\BIM Projects\WGA202146-DR-MA-R21-rhyll_Boating_Facility_sirichard@wga.com.au\nt
1/04/2021 4:27:14 PM

When sheet printed full size, the scale bar is 1:1 (100mm).

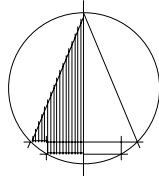

ISSUED FOR REVIEW
NOT FOR CONSTRUCTION

REV.	DATE	DESCRIPTION	DRAFT	ENG.	CHKD.
A	09.03.21	70% REVIEW ISSUE	SAR	MCD	MCD
B	18.03.21	DETAILED DESIGN	SAR	MCD	DBM
C	01.04.21	FINAL DESIGN	SAR	MCD	DBM

WGA
WALLBRIDGE GILBERT
AZTEC

Level 2, 31 Market Street, South Melbourne
Victoria 3205
Telephone 03 9696 9522
Email melbourne@wga.com.au

RHYLL BOATING FACILITY UPGRADE
RHYLL, PHILLIP ISLAND

COVER SHEET

A1

Design
MCD

Drawn
SAR

WGA202146-DR-MA-0001

Rev.
C

DOCUMENT NUMBER
Job Number

Sheet No.