


SECTION
SCALE 1 : 100

GA1
MA-0005

C:\BIM Projects\WGA202146-DR-MA-R21-rhyl_Facility_Sirichard\Boxing_Facility_Sirichard\wga.com.aunt
1/04/2021 4:27:25 PM

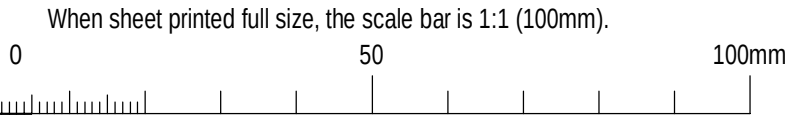

ISSUED FOR REVIEW
NOT FOR CONSTRUCTION

REV.	DATE	DESCRIPTION	DRAFT.	ENG.	CHKD.
A	09.03.21	70% REVIEW ISSUE	SAR	MCD	MCD
B	18.03.21	DETAILED DESIGN	SAR	MCD	DBM
C	01.04.21	FINAL DESIGN	SAR	MCD	DBM

WGA
WALLBRIDGE GILBERT
AZTEC
Level 2, 31 Market Street, South Melbourne
Victoria 3205
Telephone 03 9696 9522
Email melbourne@wga.com.au

RHYLL BOATING FACILITY UPGRADE
RHYLL, PHILLIP ISLAND

GENERAL ARRANGEMENT SECTION

A1		DOCUMENT NUMBER	Job Number	Sheet No.	Rev.
Design	Drawn	WGA202146-DR-MA-0006			
MCD	SAR	C			