

NOTE

1. REFER TO DWG 2322-702 FOR RETAINING WALL DETAILS.
2. REFER TO DWG 2322-801 FOR ROCK BEACHING DETAILS.
3. REFER TO DWG 2322-802 FOR SOAKAGE PIT DETAILS.
4. REFER TO DWG 2322-901 FOR LINEMARKING AND SIGNAGE DETAILS.

WARNING

BEWARE OF UNDERGROUND SERVICES

THE LOCATIONS OF UNDERGROUND SERVICES ARE APPROXIMATE ONLY AND THEIR EXACT POSITION SHOULD BE PROVEN ON SITE. NO GUARANTEE IS GIVEN THAT ALL EXISTING SERVICES ARE SHOWN


WARNING

BEWARE OF TITLE POSITIONS

A DETAILED RE-ESTABLISHMENT SURVEY HAS NOT BEEN PROVIDED. IF TITLE BOUNDARIES ARE REQUIRED TO BE LOCATED ACCURATELY A FULL RE-ESTABLISHMENT SURVEY IS RECOMMENDED



DIAL 1100
BEFORE YOU DIG

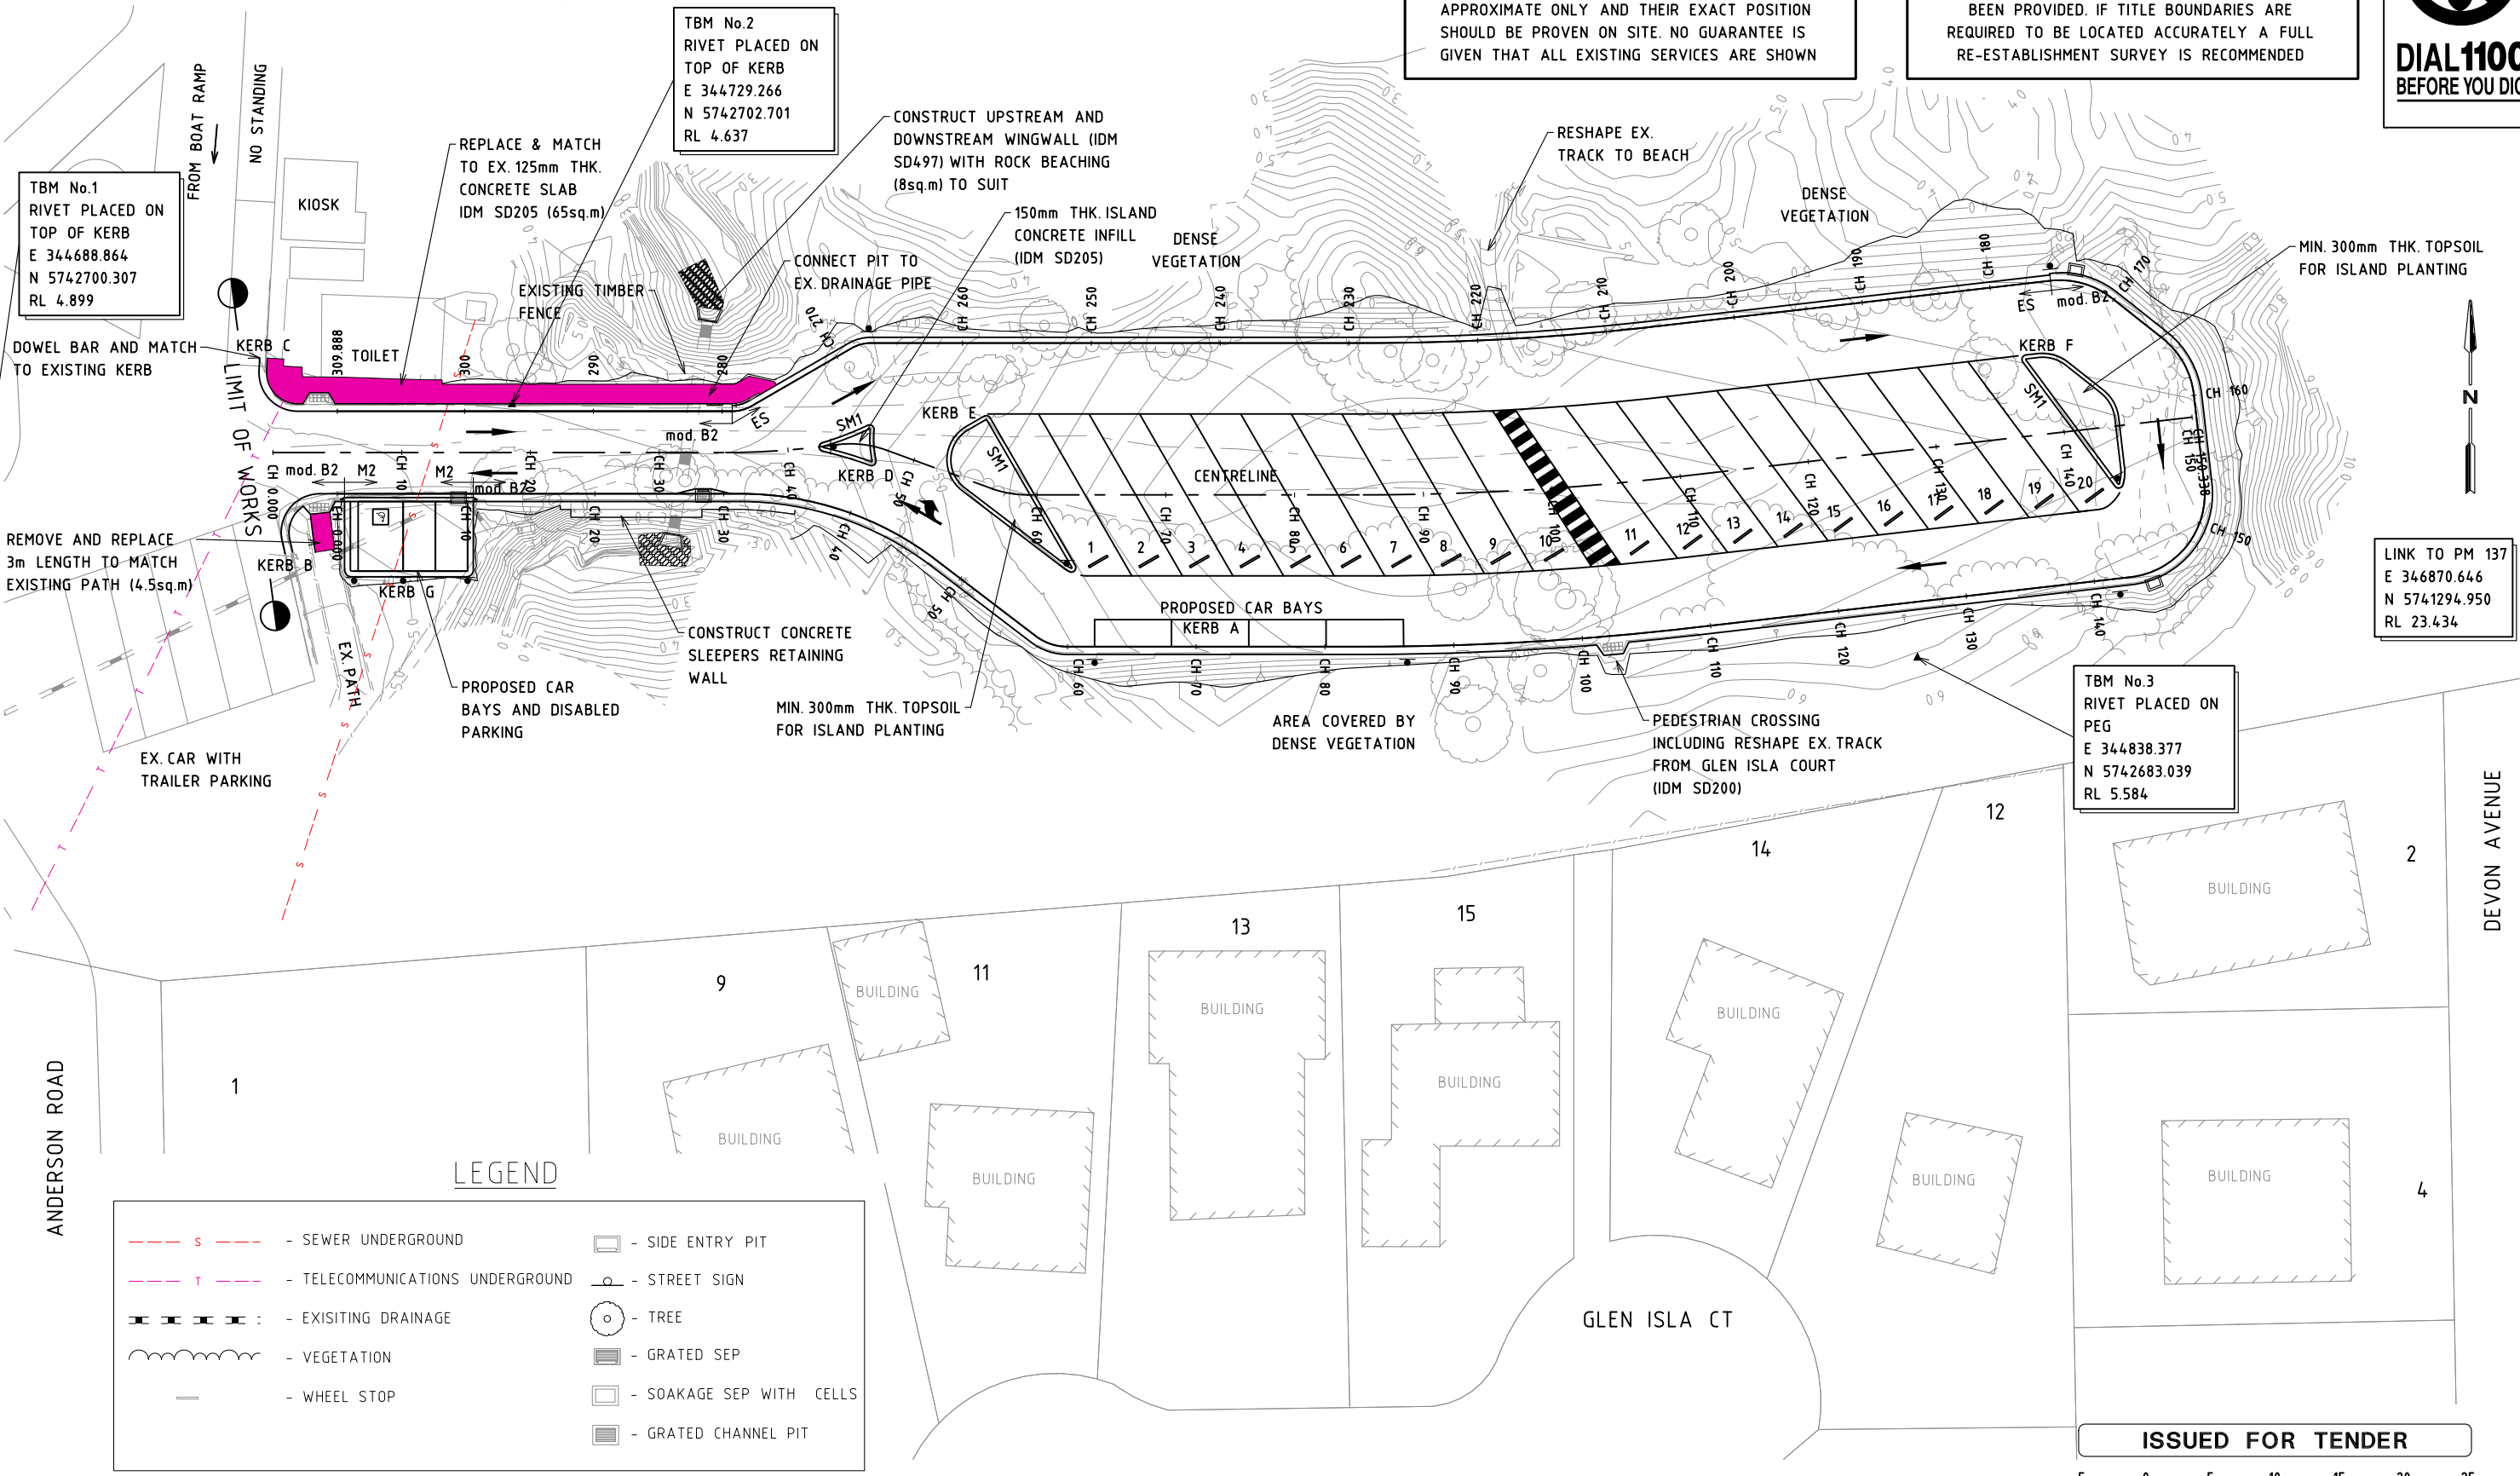

ISSUED FOR TENDER



76 MCBRIDE AVENUE
(P.O. BOX 118)
WONTHAGGI VIC 3995
TEL: (03) 5671 2211
FAX: (03) 5671 2222
www.basscoast.vic.gov.au

REV	APP.	DATE	DESCRIPTION	REV	APP.	DATE	DESCRIPTION	SURVEYED	TS/WA	DATUM	AHD/MGA
0	KW	29.01.22	ISSUED FOR TENDER					DESIGNED	KW	DATE	30.12.2020
								APPROVED	CD	SHEET SIZE	A3
								APP DATE	17.01.2022	SCALE	1:500


CAD FILE: OneDrive - Bass Coast Shire Council\Projects\Cowes\2322\Master\

PROJECT:
ANDERSON ROAD BOAT RAMP
EAST AREA CARPARK
COWES


DRAWING:
GENERAL ARRANGEMENT PLAN

DRAWING No.
2322-101

REVISION 0

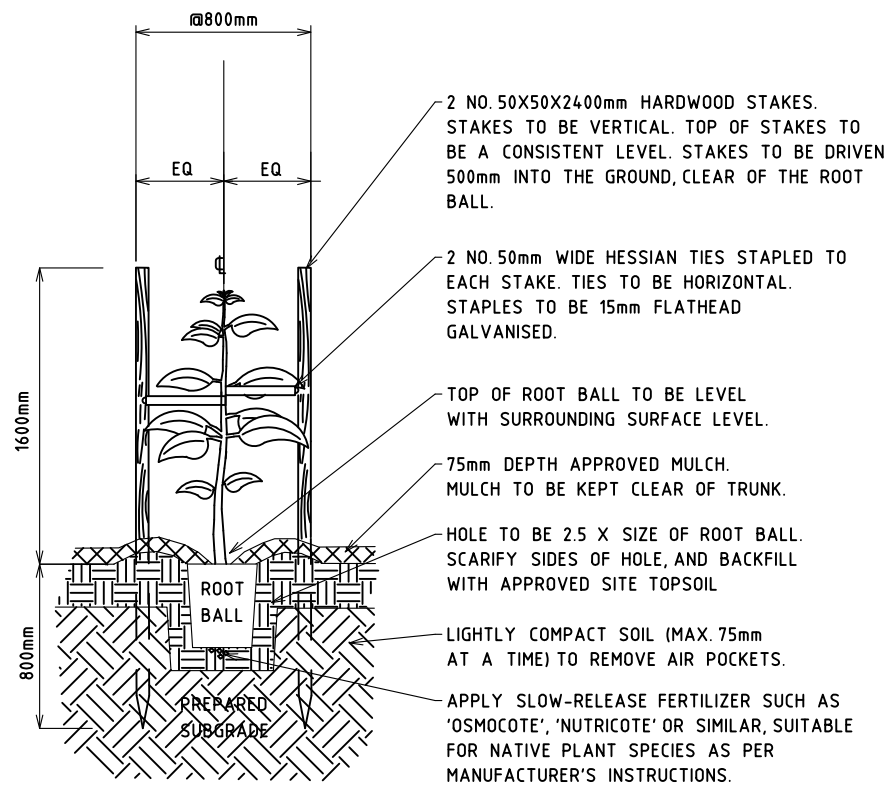

PLANTING DETAILS FOR TREES
N.T.S.

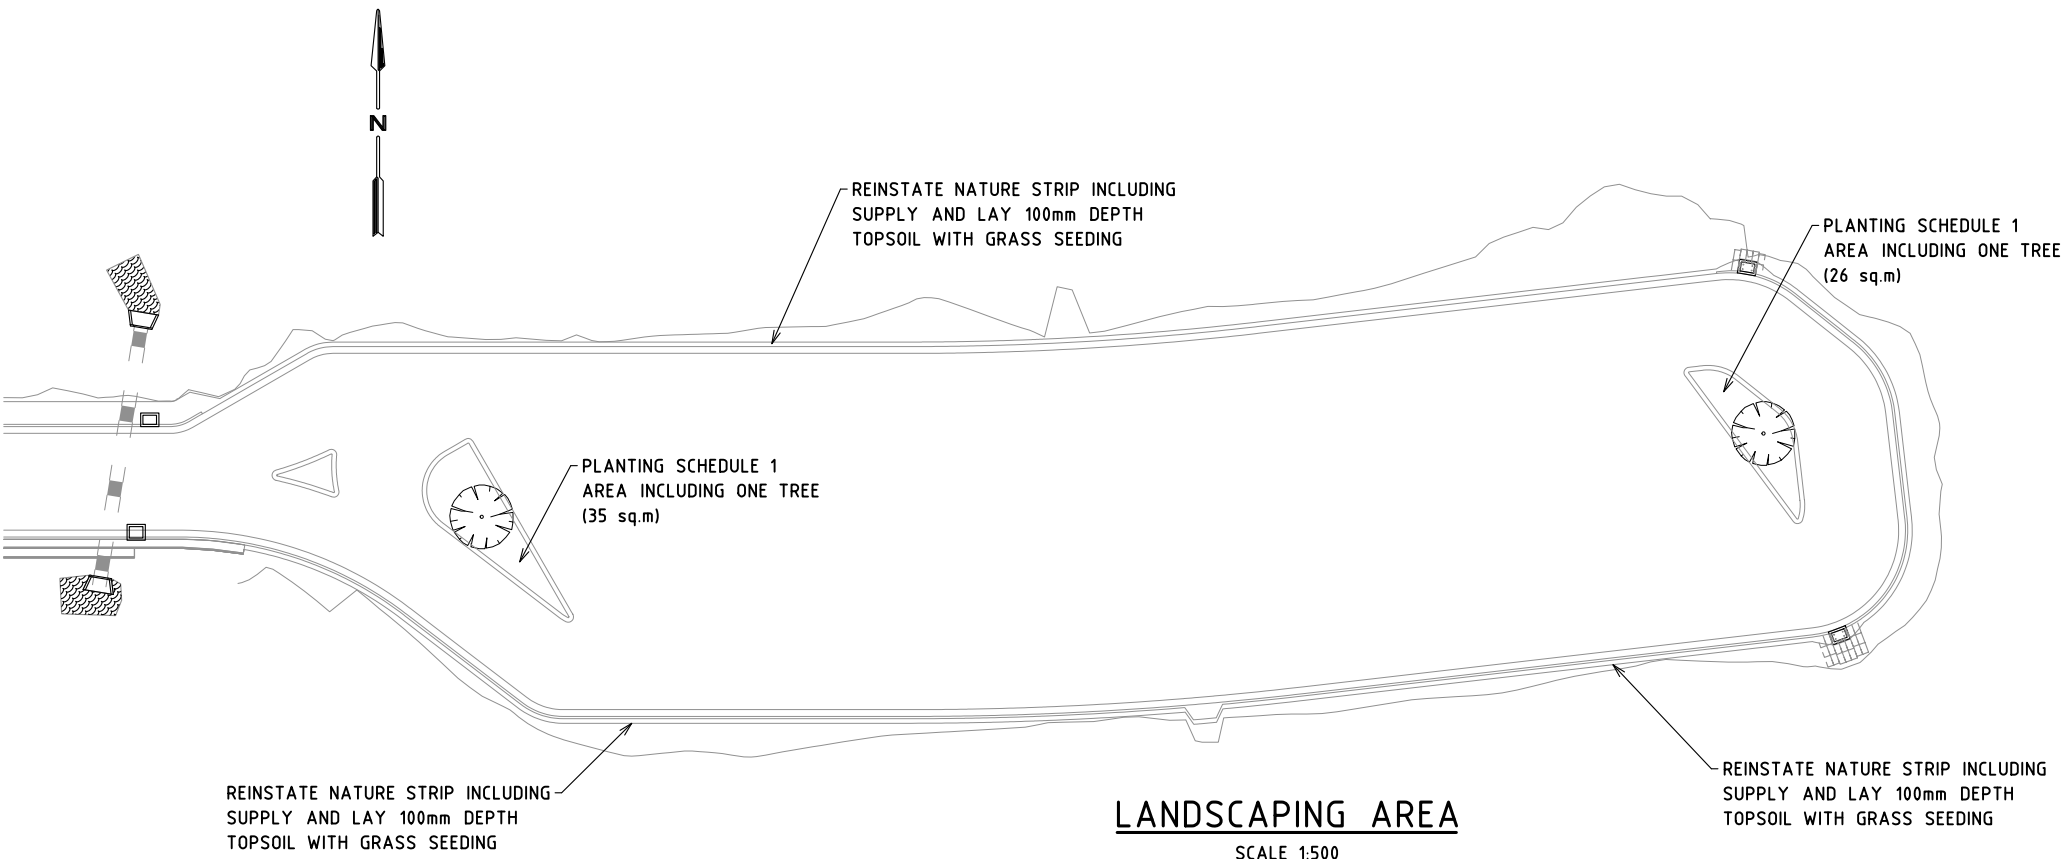

LANDSCAPING AREA
SCALE 1:500

PLANTING SCHEDULE 1



Leucophyta brownii (Cushion Bush)



Chrysocephalum apiculatum



Dianella revolute



Carpobrotus rosii (Pigface)



Dichondra repens



Olearia axillaris (Coast Daisy Bush)



Lomandra longifolia (local seed stock)

PLANT SCHEDULE 1 (TUBE STOCK) @ 5 per sq.m
LEUCOPHYTA BROWNII (CUSHION BUSH)
CHRYSOCEPHALUM APICULATUM
DIANELLA REVOLUTA
DICHONDRA REPENS
CARPOBROTUS ROSII (PIG FACE)
OLEARIA AXILLARIS (COAST DAISY BUSH)
LOMANDRA LONGIFOLIA (LOCAL SEED STOCK)

TREE ON THE ISLAND



Melaleuca lanceolata (Moonah)

ISSUED FOR TENDER



REV	APP.	DATE	DESCRIPTION	REV	APP.	DATE	DESCRIPTION	SURVEYED	TS/WA	DATUM	AHD/MGA
0	KW	29.01.22	ISSUED FOR TENDER					DESIGNED	KW	DATE	30.12.2020
								APPROVED	CD	SHEET SIZE	A3
								APP DATE	17.01.2022	SCALE	1:500

CAD FILE: OneDrive - Bass Coast Shire Council\Projects\Cowes\2322\Master\