


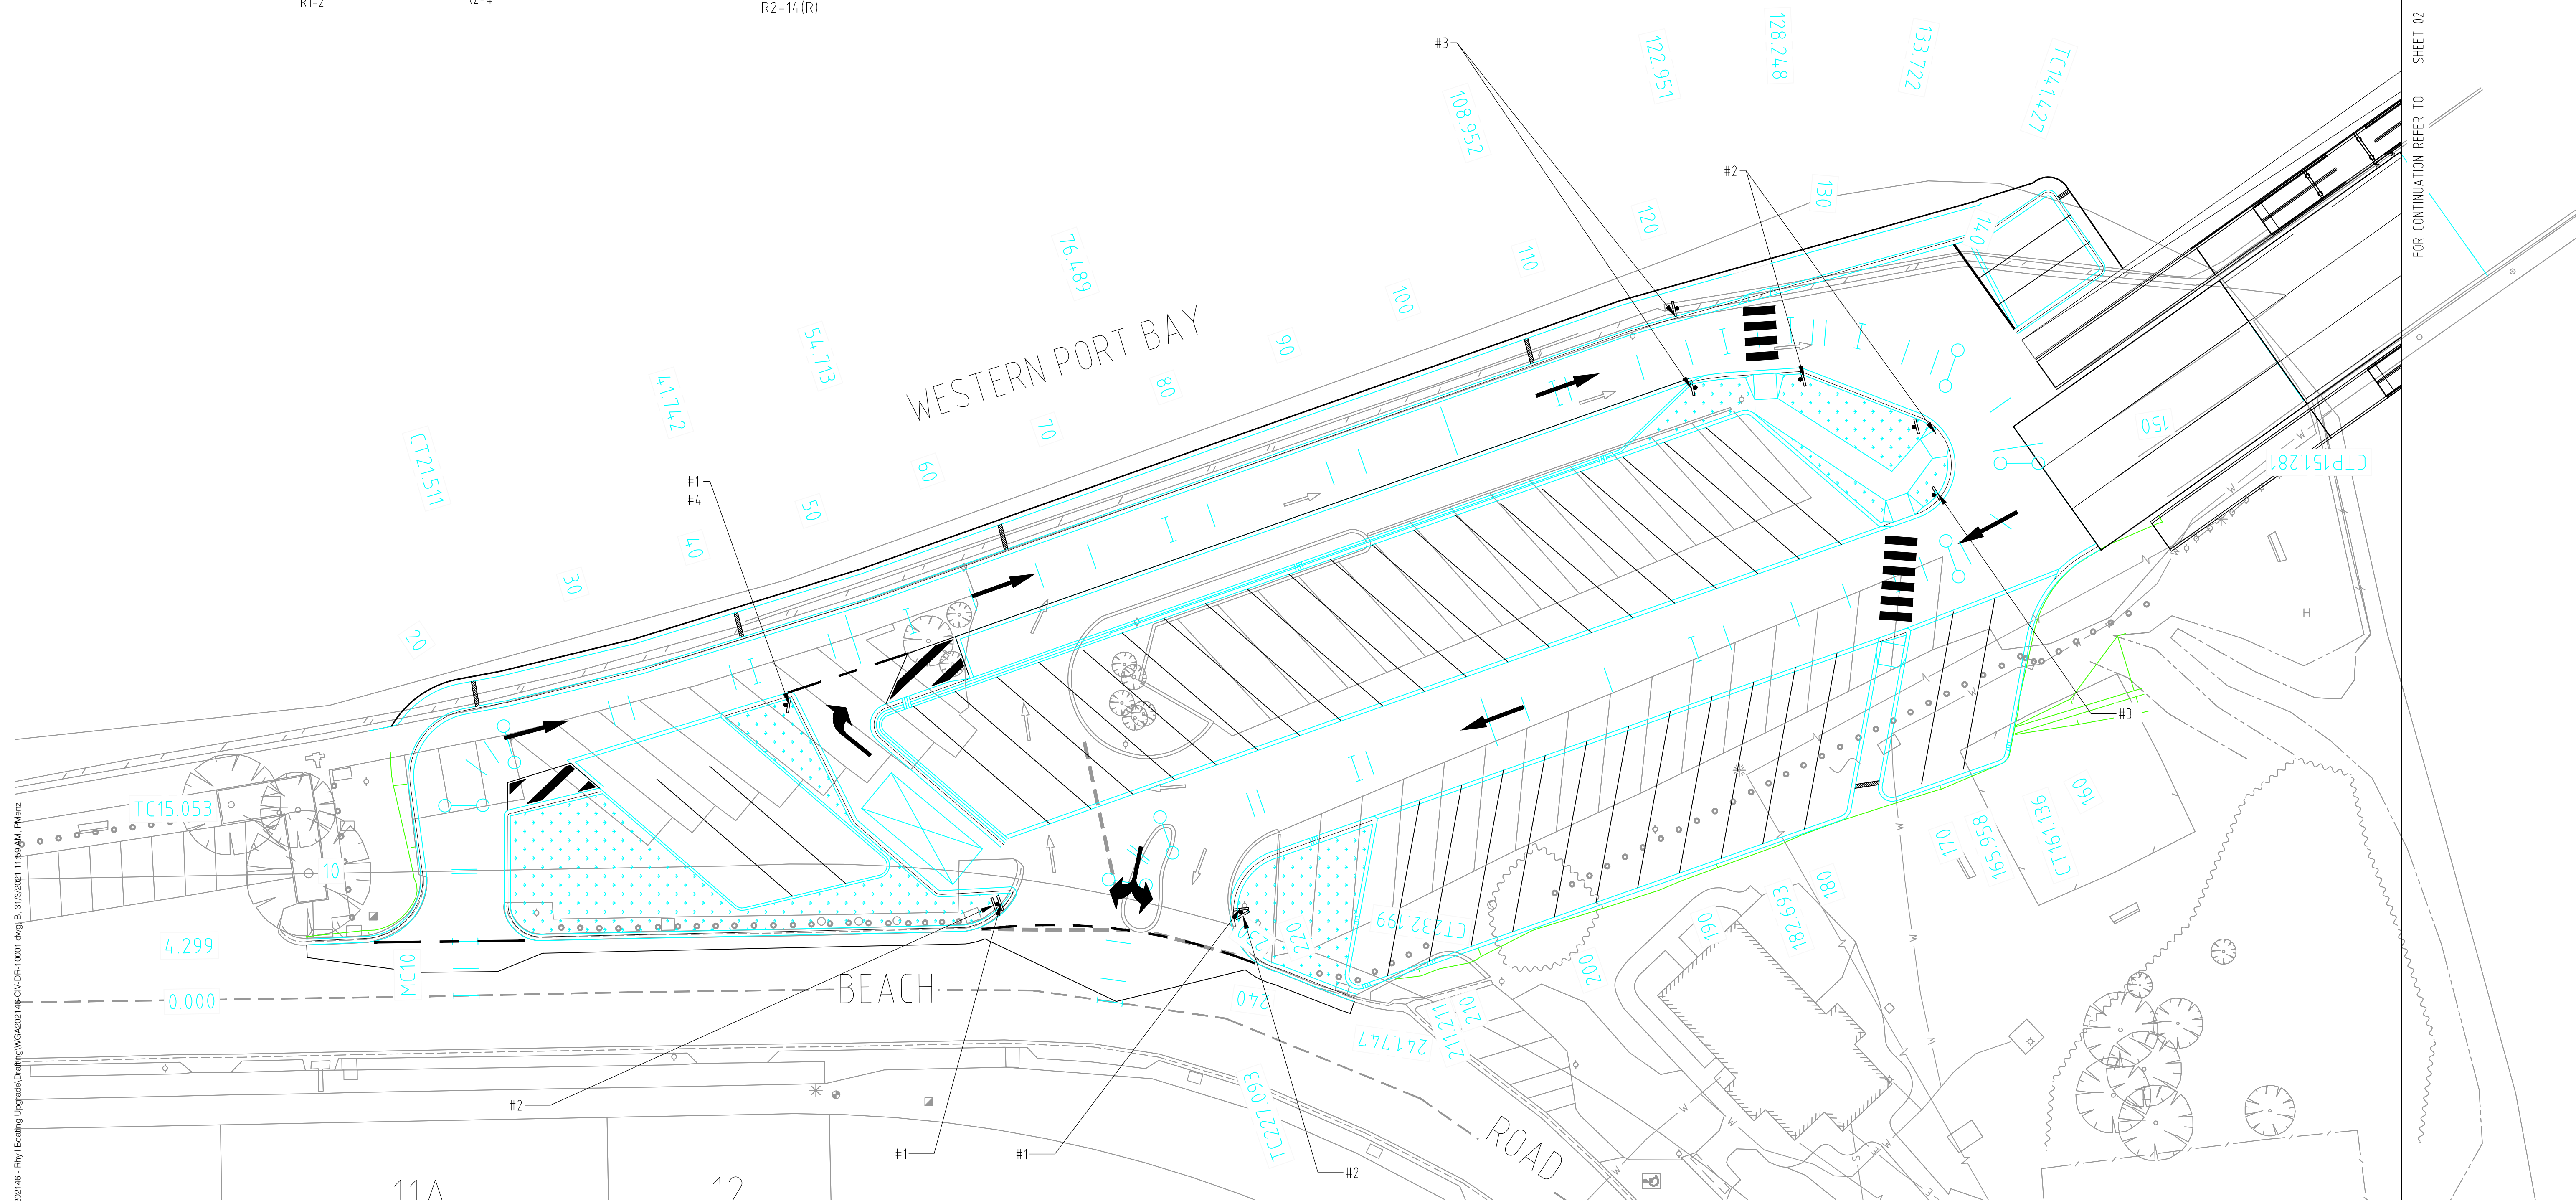

FOR CONTINUATION REFER TO SHEET 02

www-files\L_DRIVE\2020\2001\2021\46 - Rivyl Boating Upgrade\Drafting\WG42021\46-CIV-DR-10001.dwg | B: 31/3/2021 11:59 AM | P: mzn

FINAL DESIGN
NOT FOR CONSTRUCTION

REV.	DATE	DESCRIPTION	DRAFT	ENG.	CHKD.
A	18.03.21	FINAL PRELIMINARY DESIGN	A.B	H.T	J.B
B	01.04.21	FINAL DESIGN	A.B	C.D	J.B

WGA
WALLBRIDGE GILBERT
AZTEC

Level 2, 31 Market Street, South Melbourne
Victoria 3205
Telephone 03 9696 9522
Email melbourne@wga.com.au

RHYLL BOATING FACILITY UPGRADE

PHILLIP ISLAND

SIGNAGE AND LINEMARKING PLAN

SHEET 01

A1	DOCUMENT NUMBER		
	Job Number	Sheet No.	Rev.
Design A B	Drawn A B	WGA202146-CIV DR-10001B	